



NOTE:
REDEVELOPMENT WORKS SHOWN ARE PRELIMINARY ONLY
AND MAY VARY DEPENDING ON STAKEHOLDER
NEGOTIATION AND FURTHER DETAILED INVESTIGATION.

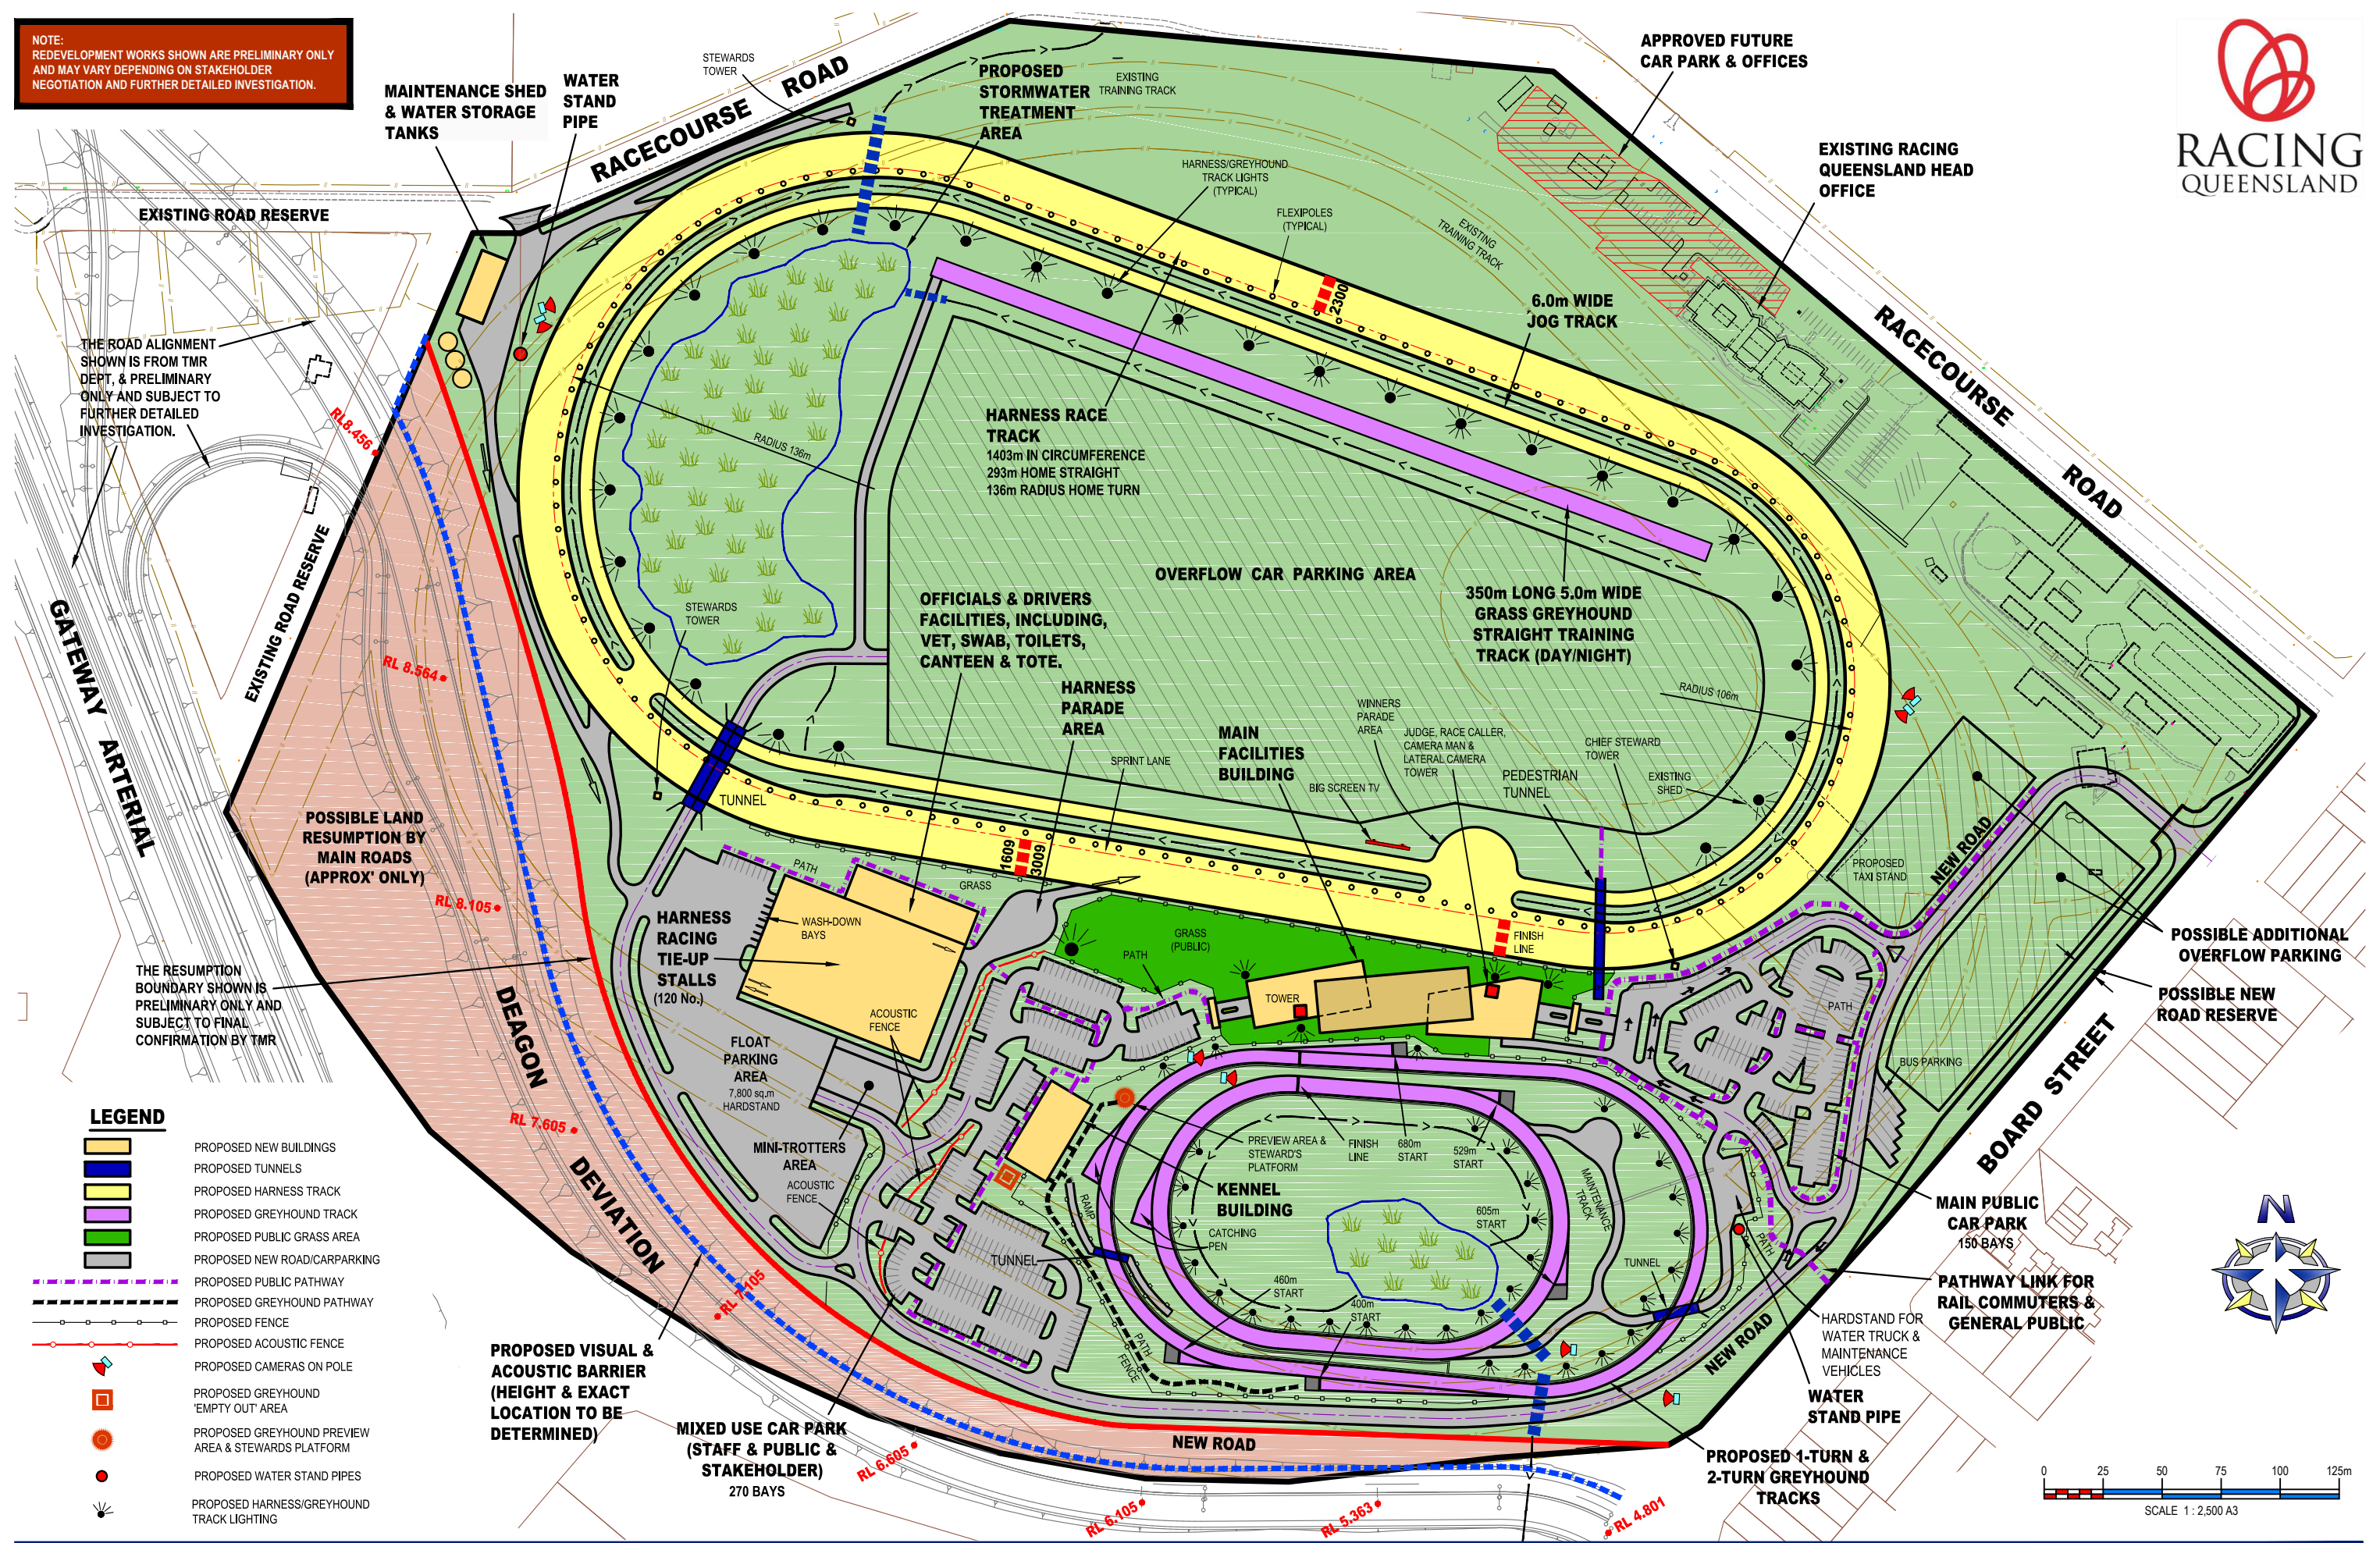

- LEGEND**
- PROPOSED NEW BUILDINGS
 - PROPOSED TUNNELS
 - PROPOSED HARNESS TRACK
 - PROPOSED GREYHOUND TRACK
 - PROPOSED PUBLIC GRASS AREA
 - PROPOSED NEW ROAD/CARPARKING
 - PROPOSED PUBLIC PATHWAY
 - PROPOSED GREYHOUND PATHWAY
 - PROPOSED FENCE
 - PROPOSED ACOUSTIC FENCE
 - PROPOSED CAMERAS ON POLE
 - PROPOSED GREYHOUND 'EMPTY OUT' AREA
 - PROPOSED GREYHOUND PREVIEW AREA & STEWARDS PLATFORM
 - PROPOSED WATER STAND PIPES
 - PROPOSED HARNESS/GREYHOUND TRACK LIGHTING

PROPOSED VISUAL & ACOUSTIC BARRIER (HEIGHT & EXACT LOCATION TO BE DETERMINED)

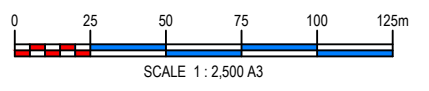

CONTOUR
Consulting Engineers

P 07 5493 9777 W contourCE.com.au E admin@ContourCE.com.au
F 07 5493 6888 A PO Box 474, Buddina 4575, Qld
6 Innovation Parkway, Kawana Waters 4575, Qld

PROPOSED RACECOURSE RE-DEVELOPMENT AT RACECOURSE ROAD, DEAGON FOR RACING QUEENSLAND LTD

© This plan is Copyright. Other than for the purposes of and subject to the conditions prescribed under the Copyright Act, no part of it may in any form or by any means be reproduced, stored in a retrieval system or transmitted without the prior written permission of Contour Consulting Engineers. The plan shall not be used for construction without prior written approval.

REV	DATE	COMMENT	BY	CHKD
A	05-07-11	MINOR AMENDMENTS	WF	CF
B	11-07-11	MINOR AMENDMENTS	WF	CF
C	13-07-11	CHANGES TO SUIT CCE & RQL REQUIREMENTS	WF	CF
D	13-07-11	MINOR TEXT AMENDMENT	WF	CF
E	14-07-11	MINOR AMENDMENTS	WF	CF
F	25-07-11	MULTIPLE CHANGES RESULTING FROM INITIAL FEEDBACK	WF	CF

PLAN DETAILS:

Designed:	CFD
Drawn:	HH
Checked:	CFD
Datum:	AHD
Date:	02 - 07 - 11

PLAN TITLE:
COMBINED HARNESS & GREYHOUND VENUE CONCEPTUAL MASTER PLAN

NOT FOR CONSTRUCTION

PLAN No: **0380 - P02** REVISION: **F** SHEET: 1 OF 1